

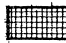
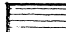
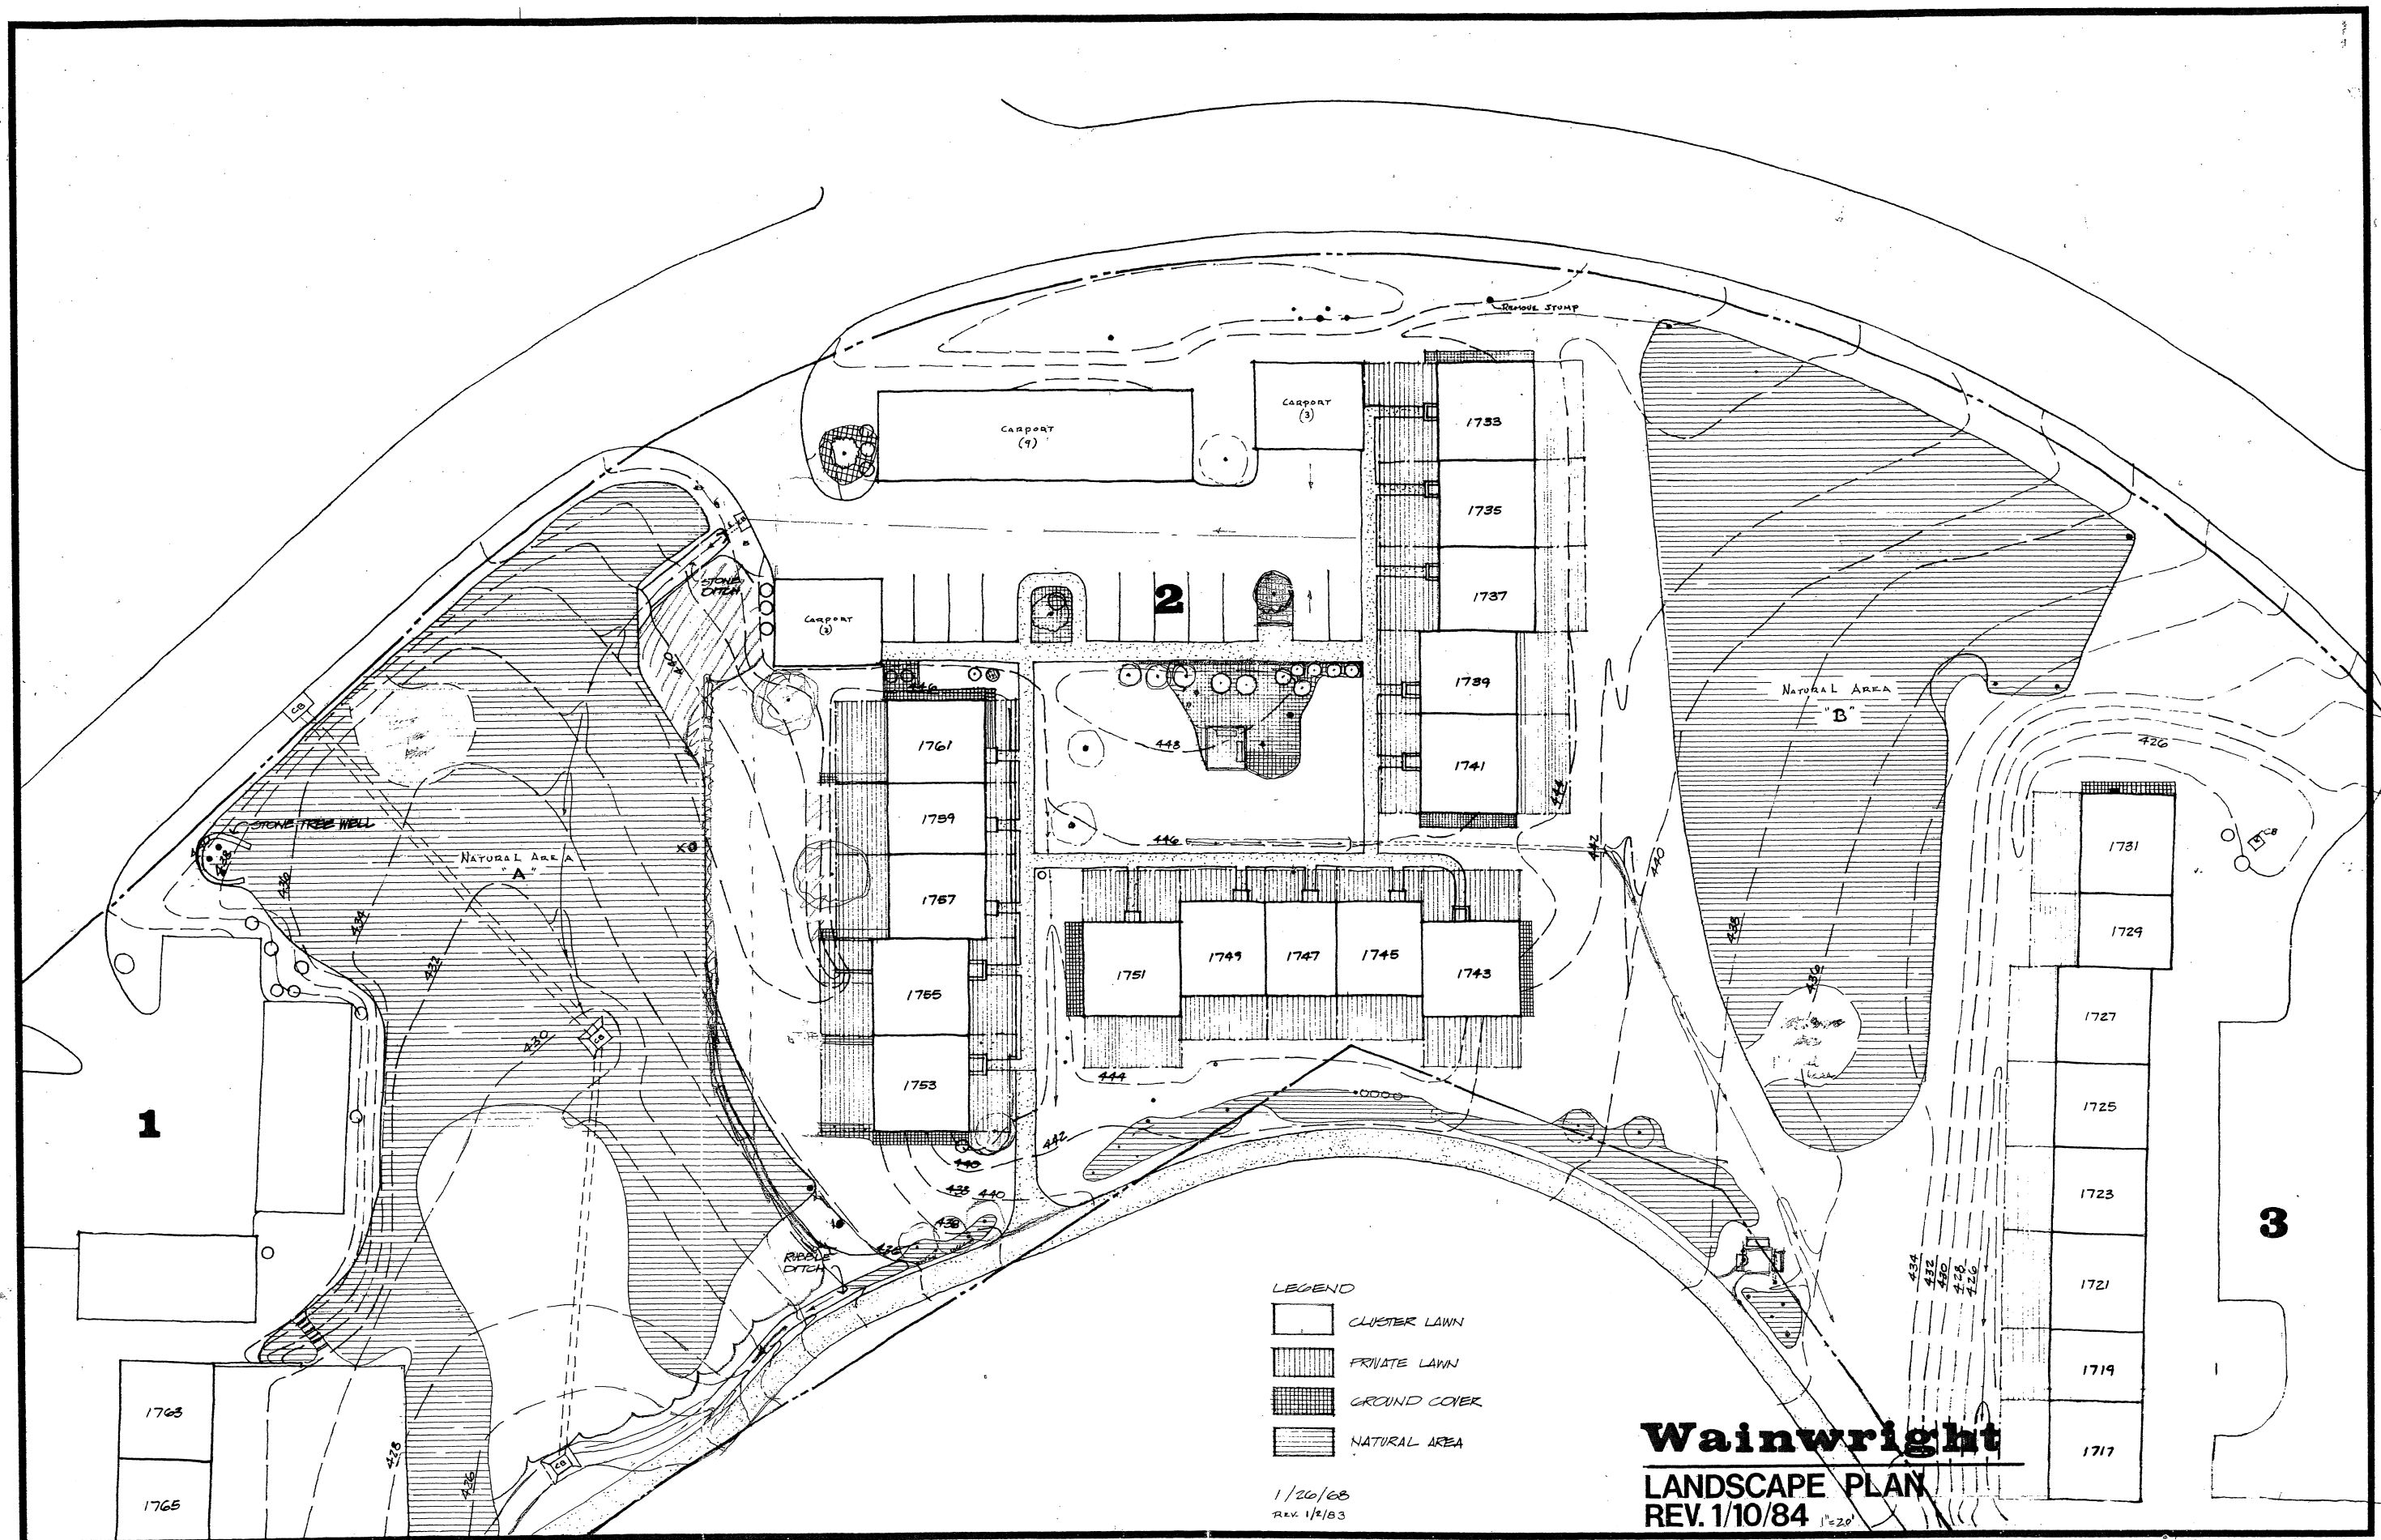


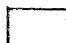



-  CLUSTER LAWN
-  PRIVATE LAWN
-  GROUND COVER
-  NATURAL AREA

**Wainwright**  
 LANDSCAPE PLAN  
 REV. 1/10/84

1" = 20'

1" = 20'

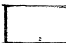

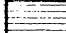- LEGEND
-  CLUSTER LAWN
  -  PRIVATE LAWN
  -  GROUND COVER
  -  NATURAL AREA

1/20/88  
REV. 1/10/83

**Wainwright**  
LANDSCAPE PLAN  
REV. 1/10/84 1"=20'